




HIGHWAY AT RUBERY IN THE CITY OF BIRMINGHAM

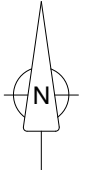

INDICATIVE ONLY

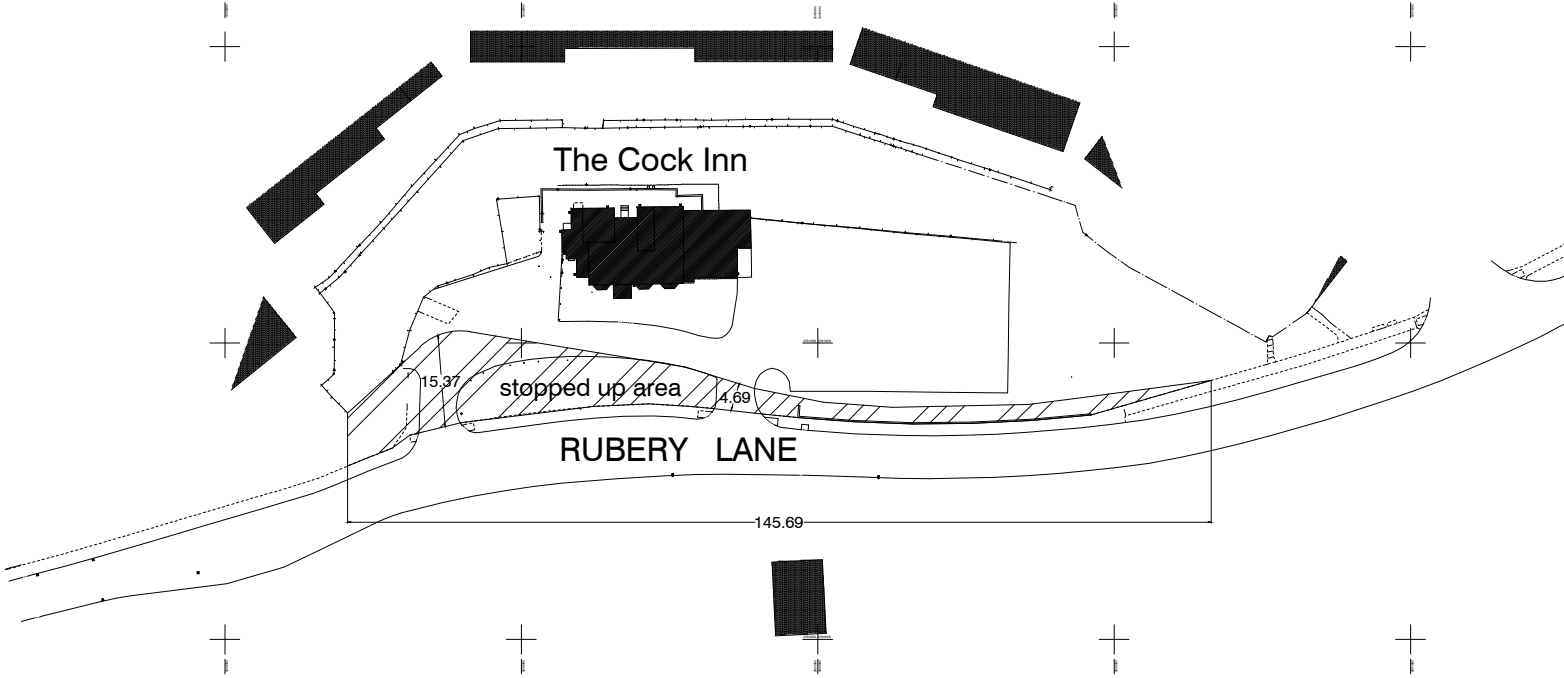

Key	Scale 1:1250 @ A4
Highway to be stopped up	
National Transport Casework Team	
Department for Transport	
Plan No: NATTRAN/WM/S247/3827	
Signed by Authority of the Secretary of State	
on.....2019	
Signature.....	
DAVE CANDLISH An Official in the National Transport Casework Team Department for Transport	